

AW	= drain water	KW	= cold water	AFFL	= above finished floor level
Dat	= dataline	KWw	= cold water soft	SFB	= separate filling-boiler
EZ	= power line (supply)	LR	= conduit Ø	VEW	= demineralized water
FD	= floor opening	CNS	= stainless steel (inox)	WD	= wall opening
HW-VL	= hot water flow	MK	= supply chanell	WS	= wall slot
HW-RL	= hot water return	PA	= equipotential conductor	WW	= warm water
KB	= cored hole Ø	STL	= control line	WWw	= warm water soft

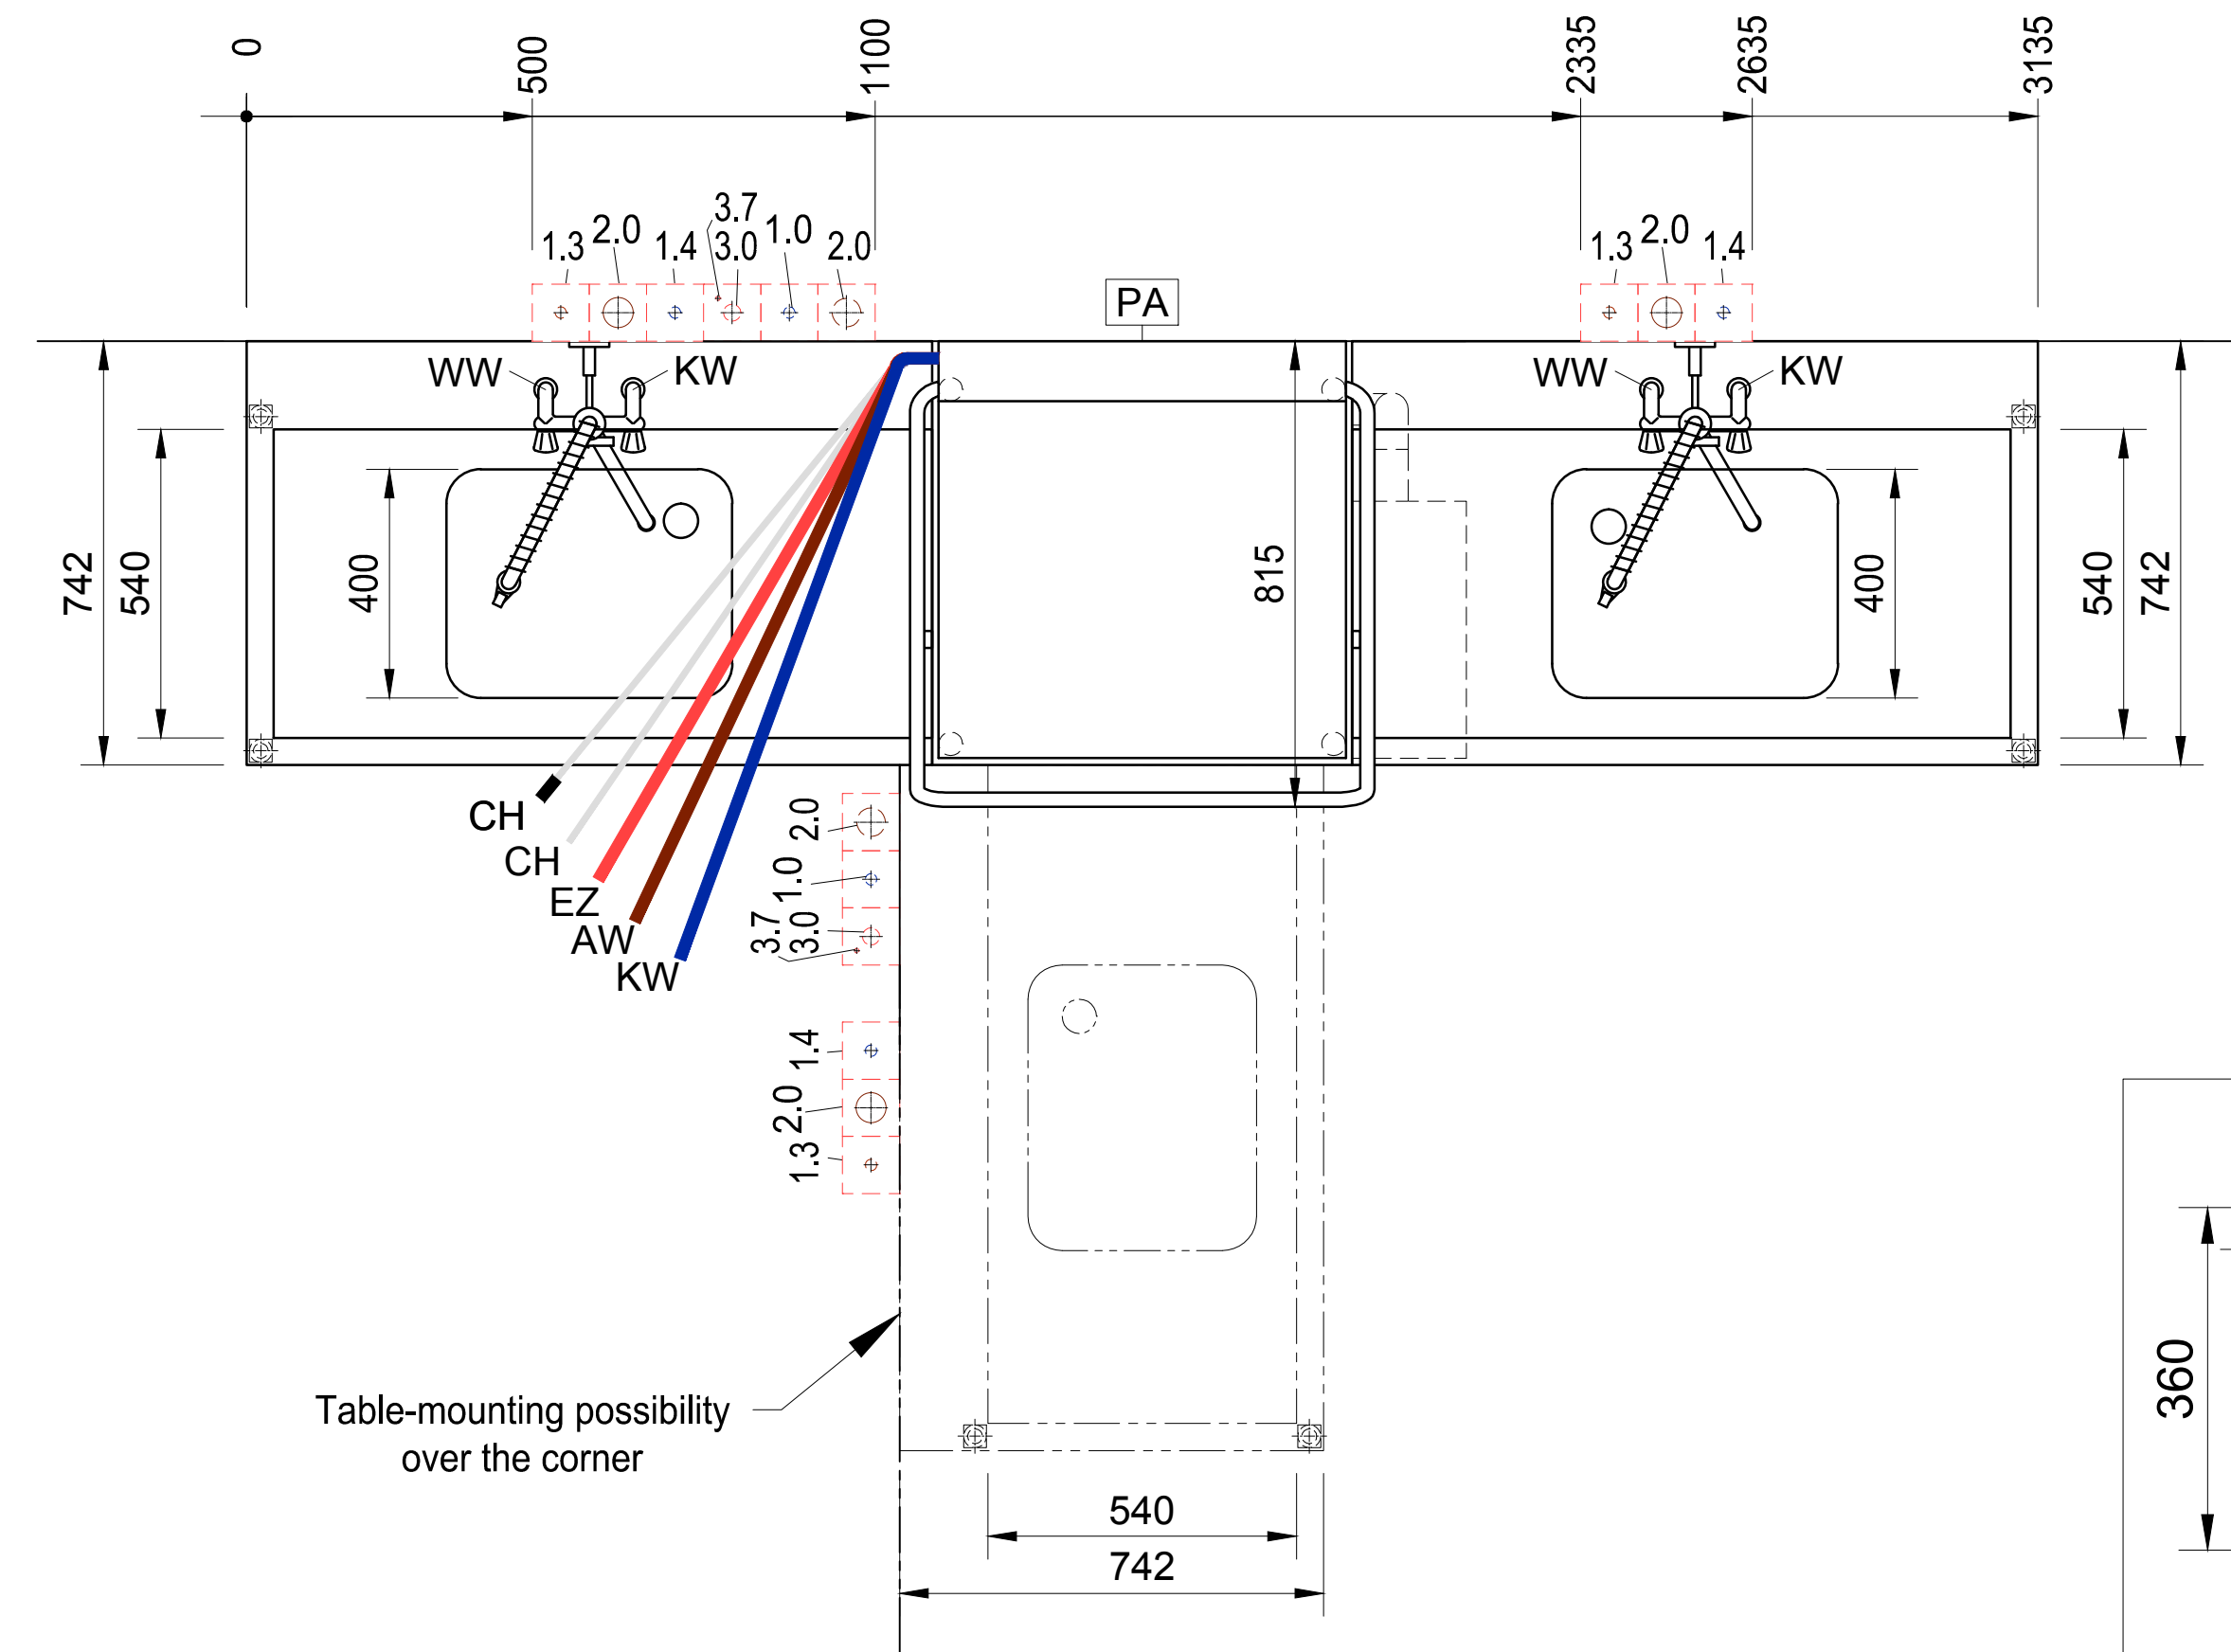
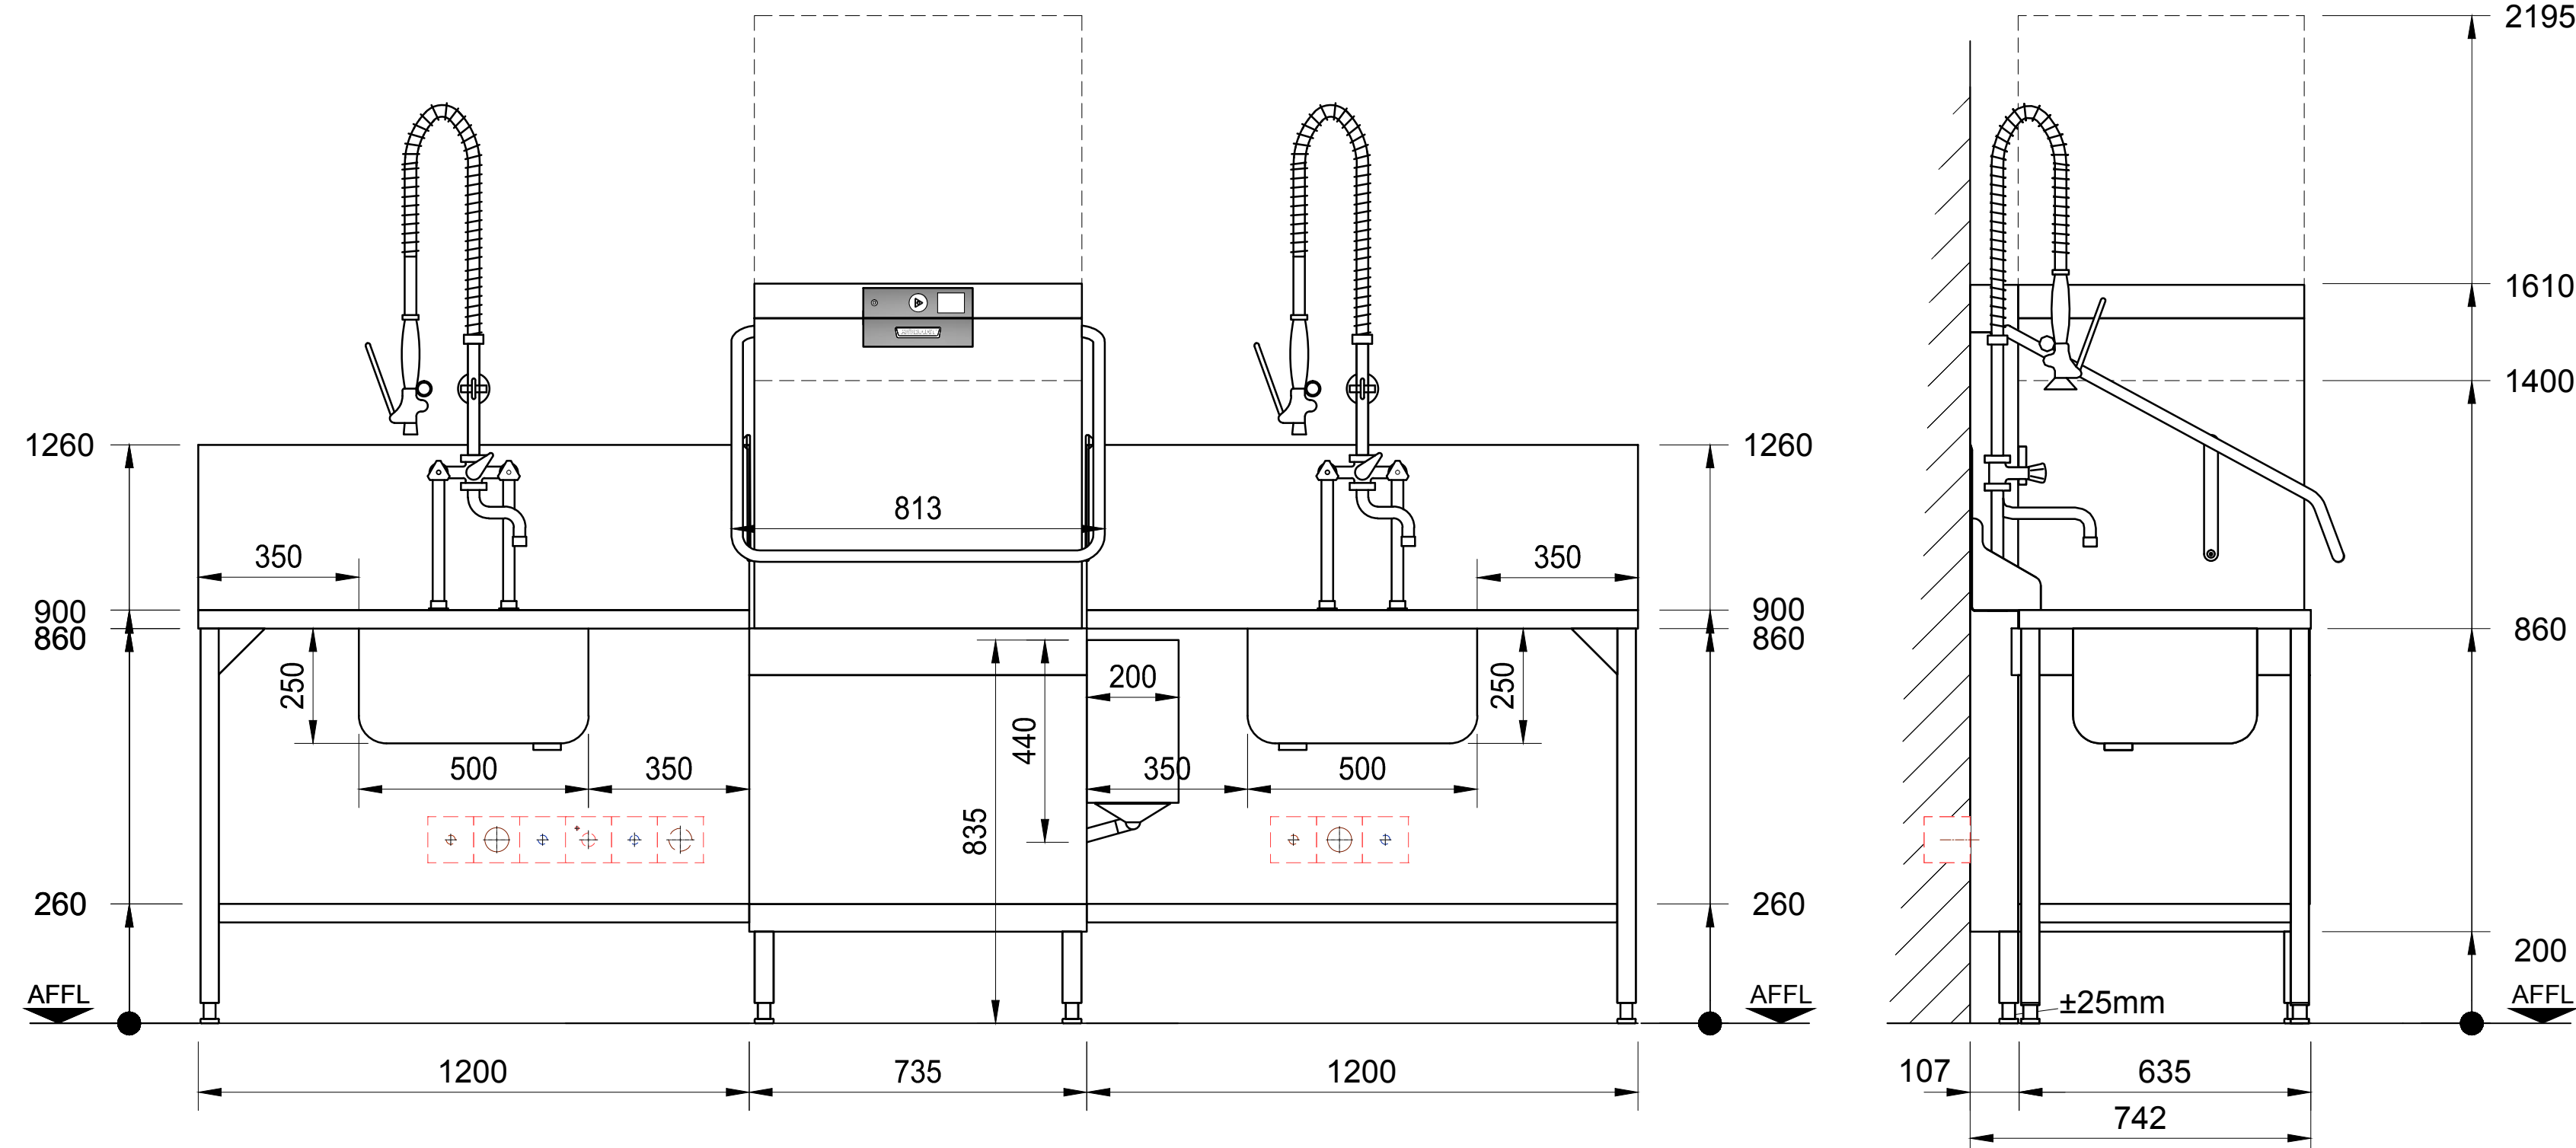


Table connection without Splash panel


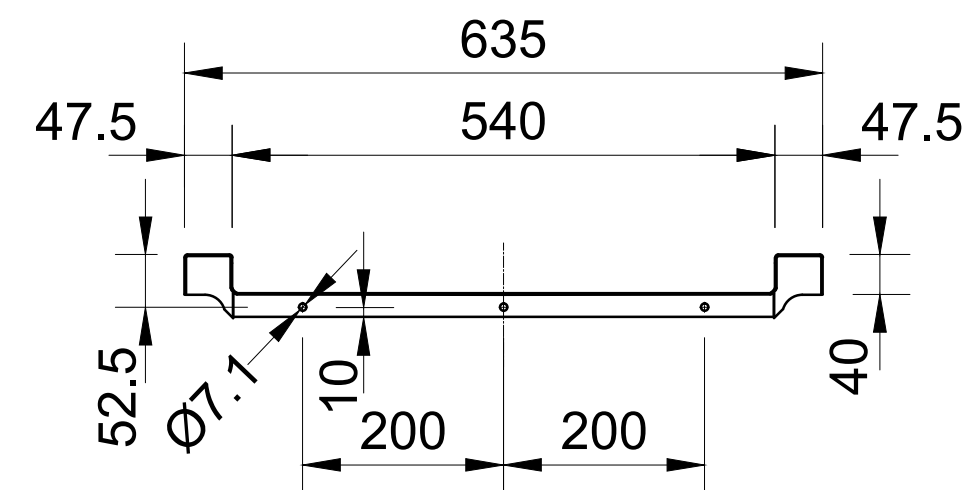


Table connection with Splash panel

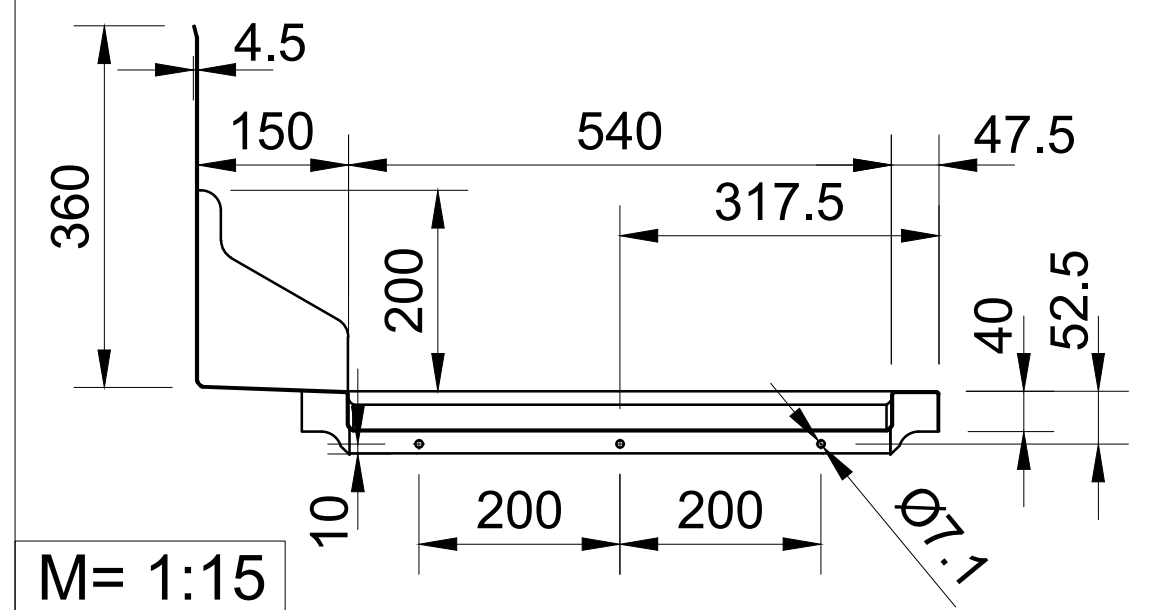

Connections: The connection of the dishwasher to all services (e.g. electrical, water, drain, exhaust) must comply with all national and local codes of practice and must be carried out by qualified people.

Attention: If the dishwasher has a frequency inverter included and is connected after a RCD (FI PROTECTIVE SWITCH), this must be AC/DC sensitive type B.

Exhaust: A frost-protection flap is recommended if the exhaust air from the machine is ducted directly outside. If an exhaust hood is installed on top of the dishwasher, an airgap of min. 150mm needs to be maintained. Operational fluctuations can lead to a temporary higher exhaust temperature and humidity (VDI 2052)

Dimensions: Dimensions in the drawing are finished dimensions in Millimeters.

Transport: Minimum measurements of entry doors = outer largest dimension of machine height + 300mm; machine width + 400mm!

Shut-off valves: The isolating valves for rinse water, tank filling or demi-rinse are to be supplied by others.

Wash result: A streak free result is achievable with low mineral concentration of the rinse water only (see caption "water/conductivity"). If necessary a de-mineralization system should be installed.

Floor drain: Splash floor drains should be installed for machine cleaning and for general cleaning purpose.

Ventilation: The ventilation and exhaust for the room must be according to VDI 2052. Radiated heat emissions must be considered.

Maschinentyp: Geschirrspülmaschine					Beheizungsart: Elektro					
Modell: PREMAX AUPL-10B					Laufrihtung: R/L/R					
Korbmaß: 600 x 500			Einschubhöhe: 540		Hauptschalter: bauseits in Maschinennähe					
bauseitige Anschlüsse und Daten (Ausführung gemäß örtlichen Vorschriften)										
Elektro		Spannung		Frequenz	Netz	Absicherung	Leistung	Lage		
3.7	PA	Potentialausgleich						400mm uOKFF		
3.0	EZ	400 V	50 Hz	3-N-PE	3 x 35 A		17,0 kW	400mm uOKFF		
Wasser		Verbrauch		Temp.	Gesamthärte		Leitwert	Anschluß	Lage	
2.0	AW	Abwasser (Siphon bauseits) / (max. Förderhöhe der Ablaufpumpe 750mm)						DN50	HT Rohr	400mm uOKFF
1.4	KW							DN20	G ¾ (Aussen)	400mm uOKFF
1.3	WW							DN20	G ¾ (Aussen)	400mm uOKFF
1.0	KWw	1,4 l/Korb	min. 10 °C	0-1°d (0,2mmol/l) / 80µS/cm erforderlicher Durchsatz min. 5l/min			DN20	G ¾ (Aussen)	400mm uOKFF	
		40 l (Füllung)	max. 60°C							
Bauseitiger Fließdruck min. 0,5 bar - max. 10,0 bar (Bei Fliessdruck über 10 bar Druckminderer bauseits vorsehen. Unter 0,5 bar Rücksprache bei Service.)										
maschinenseitige Anschlüsse und Daten										
CH Ansaugschlauch für Klarspüler				2000 mm		CH Ansaugschlauch für Reiniger, (blau markiert)		2000 mm		
EZ Anschlusskabel		2500 mm		AW Ablaufschlauch ID 19 / AD 25		2000 mm		KWw Zulaufschlauch R¾		2000 mm
Restwärmeabgabe der Maschine an den Raum										
Waschgut: 2,3 kW				latent: 0,3 kW			sensibel: 0,9 kW			

Index	Änderungen / Changes	Datum / Date	Name
-------	----------------------	--------------	------

Das Urheberrecht an dieser Zeichnung verbleibt bei der HOBART GmbH.
Jede nicht von uns schriftlich genehmigte Benutzung, Vervielfältigung, Überlassung an Dritte ist strafbar und macht schadensersatzpflichtig.

This document contains proprietary and confidential data of HOBART GmbH. No disclosure, reproduction or use of any part there of may be made without written permission of HOBART GmbH.

HOBART GmbH
Robert-Bosch-Straße17
77656 Offenburg, Germany

Tel.: +49(0)781.600-0
Fax.: +49(0)781.600-2319
www.hobart.de

Datum / Date: 08.01.2020	Project:			
Gezeichnet / Drawn by: J.Boschert				
Geprüft / Checked by:				
Projectmanager:	Maßstab / Scale: 1:25 @ A3	Order-No.:	Zeichnungsnummer / Drawing-No.:	

